


PROLONGAMENTO DA

VILA IOLANDA

ESCALA 1:1000

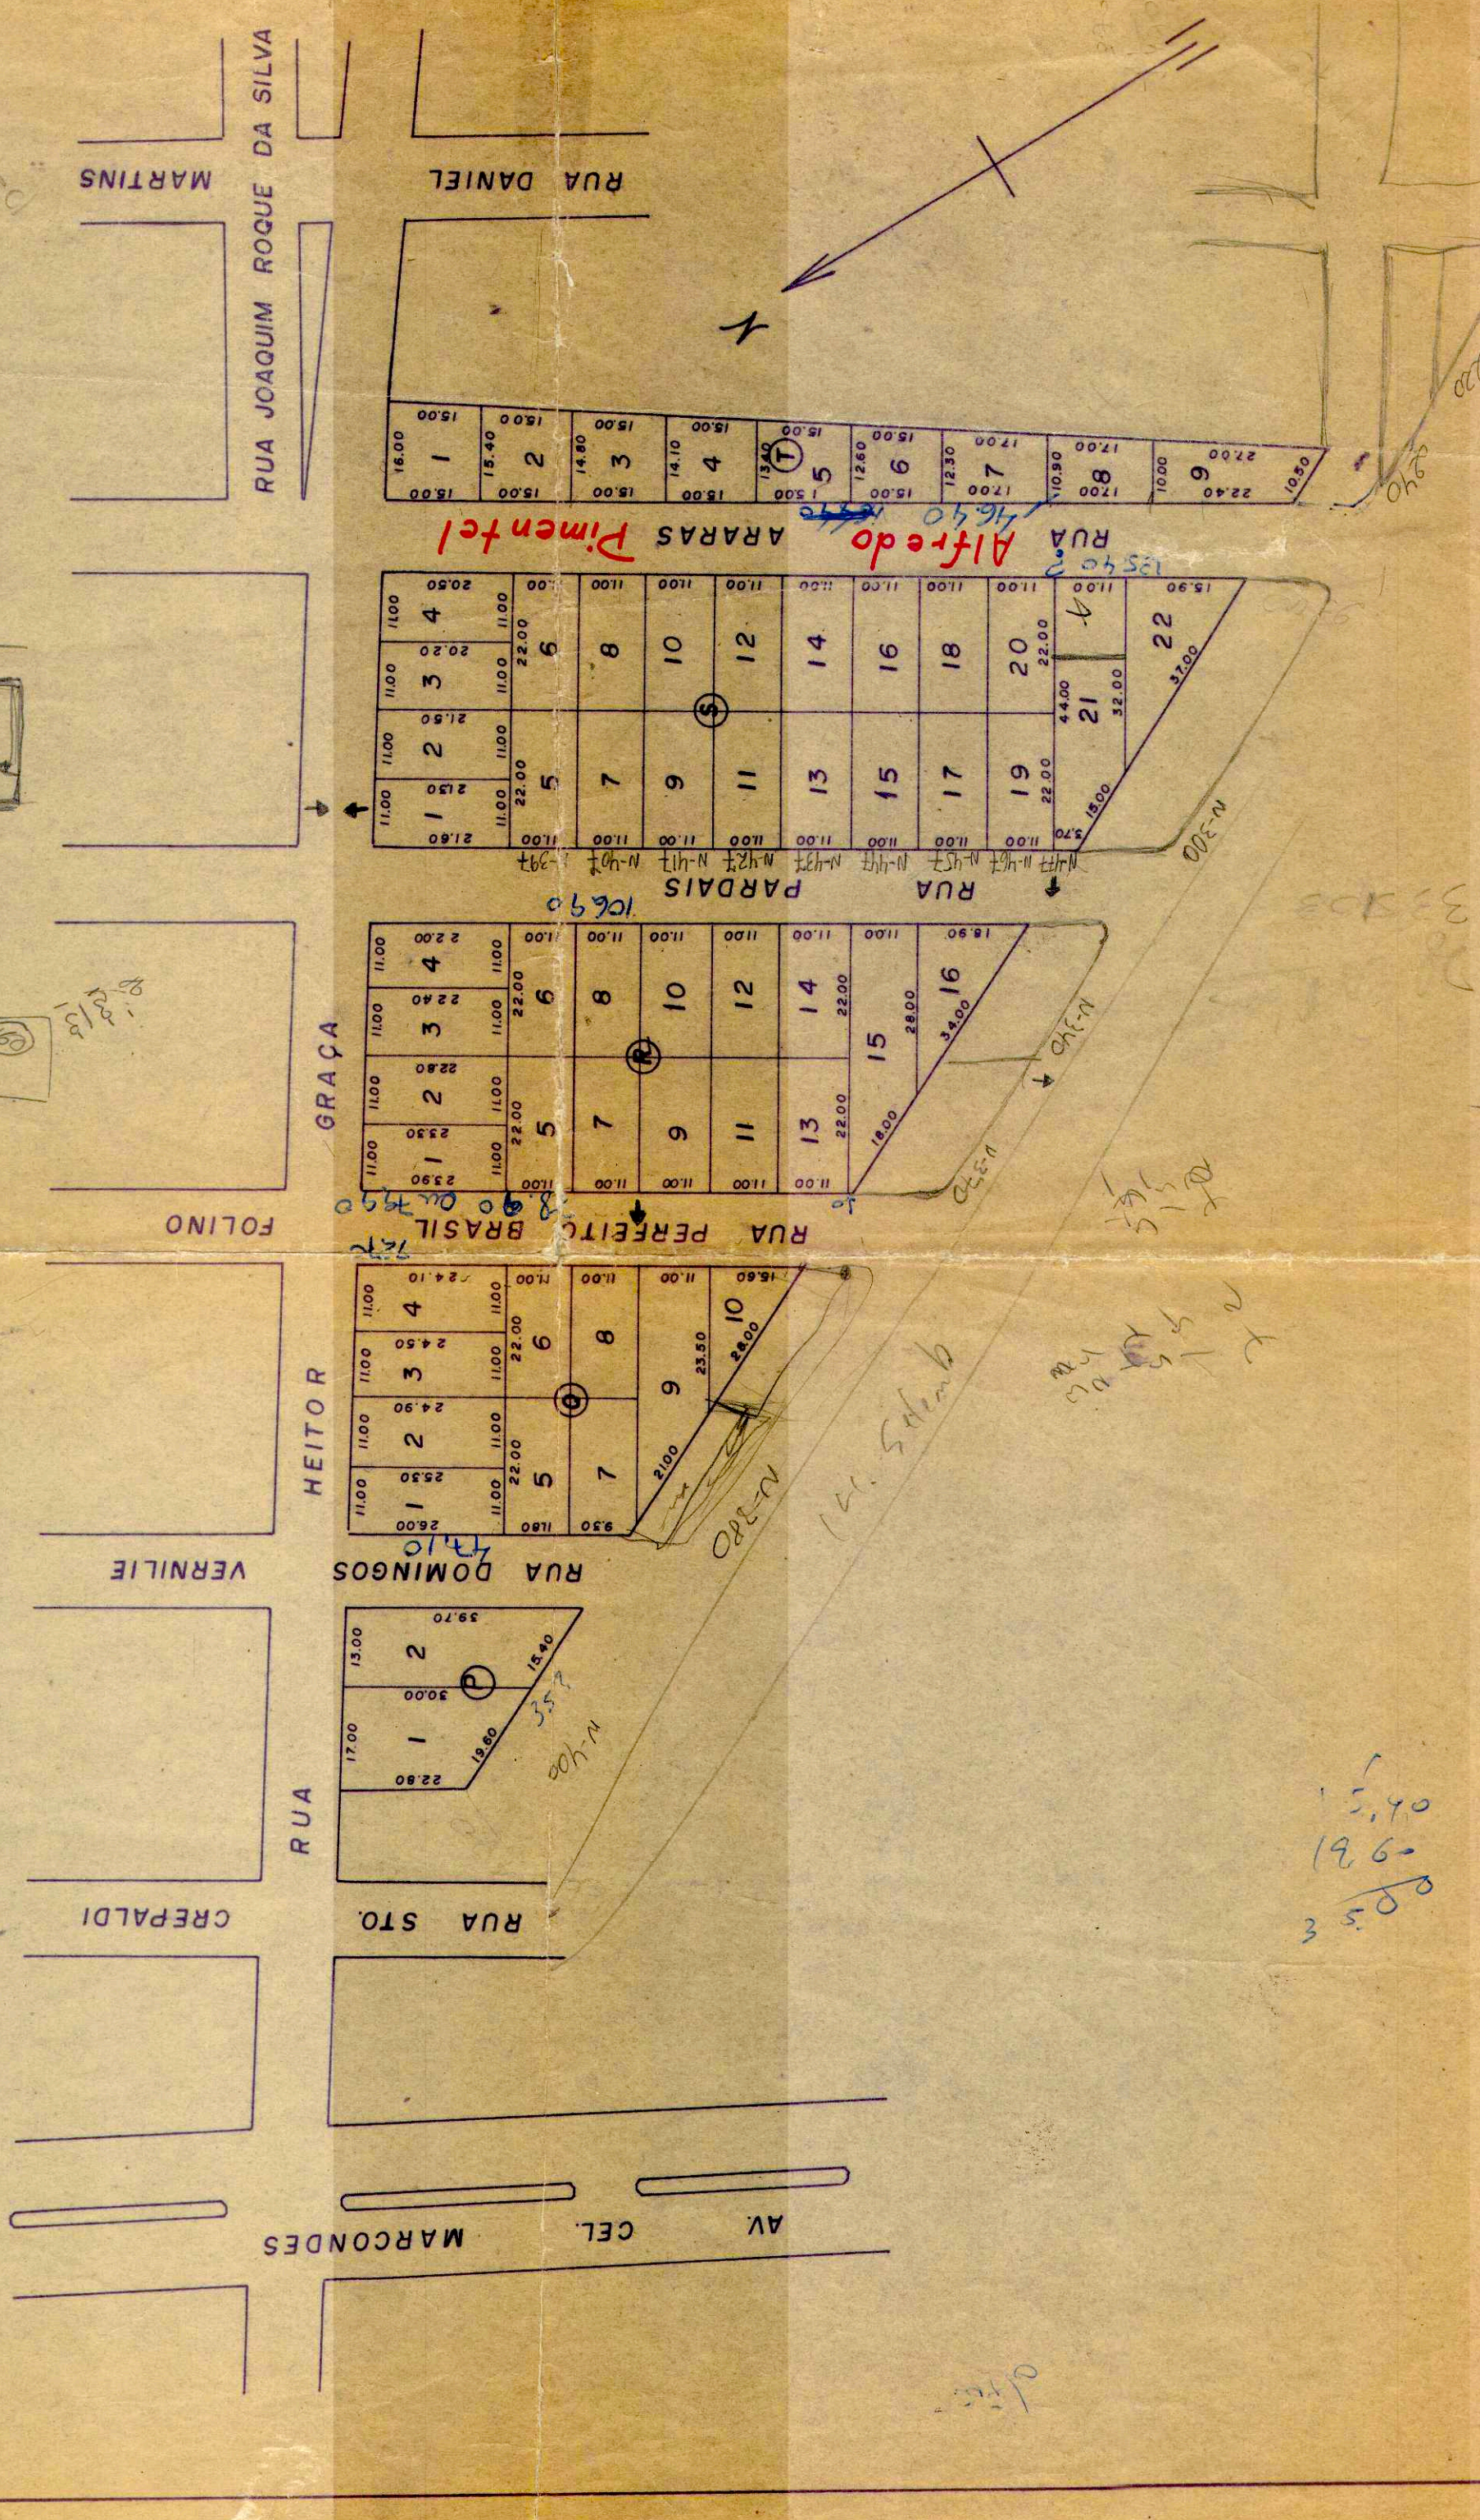

0.5
19.6
0.40

23
1/4

0.40