



AV. CEL. MARCONDES

ASILO VICENTINO  
SÃO RAFAEL


RUA DO BORO

R. DAS PÉRDIZES

TRAV. OURO BRANCO

BARAUNCO

RUA CALIFORNIA

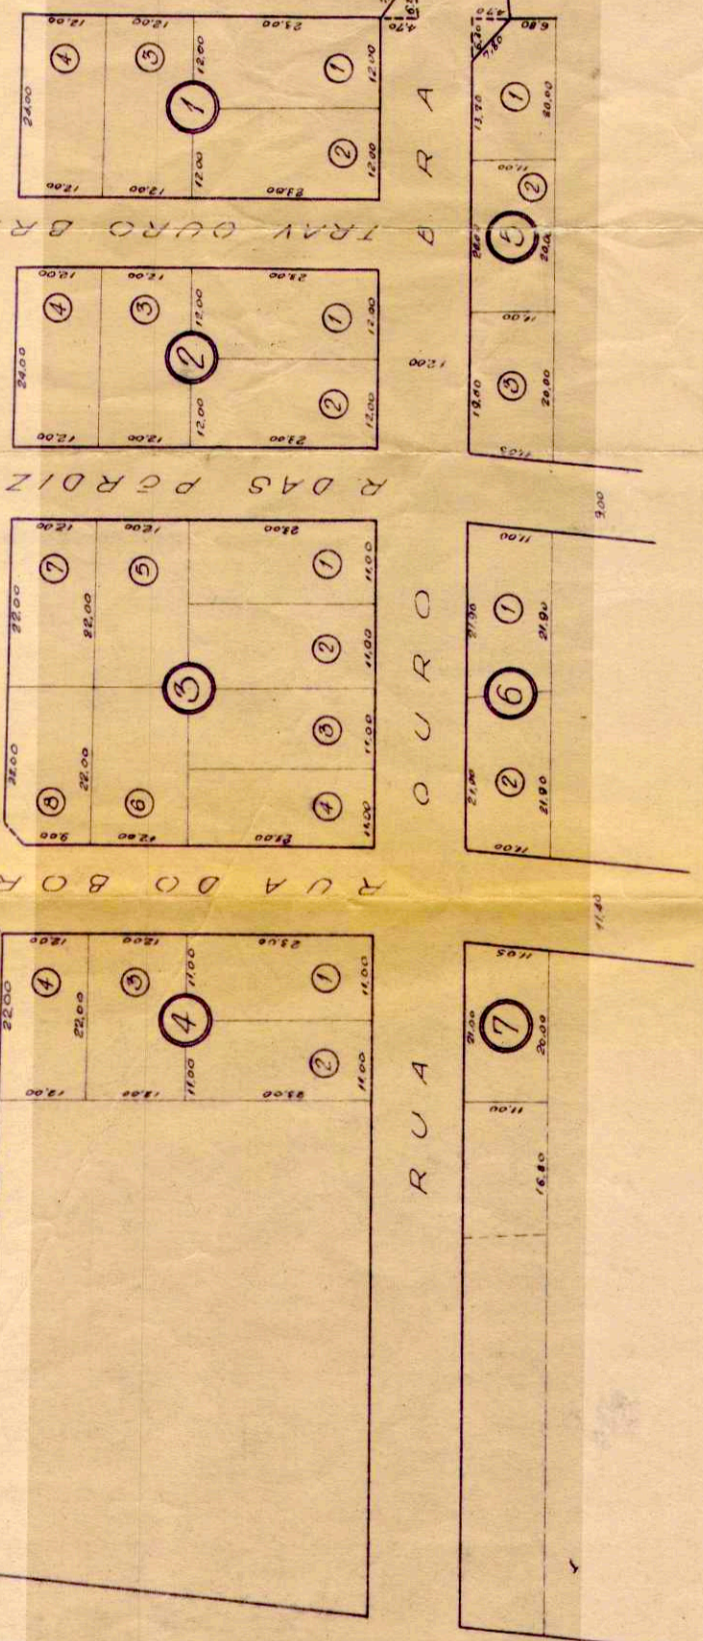

PROP. DO  
S.C. CORINTHIANS



PLANTA  
PROLONGAMENTO DA V. IOLANDA  
RESP. NÉRIO A. SANCHES - FRANCISCO SANCHES -  
CARLOS VAZ SANCHES - LUIZ CARLOS SANCHES

*Handwritten signature*

1:1.000 17-09-73