



A. Flores

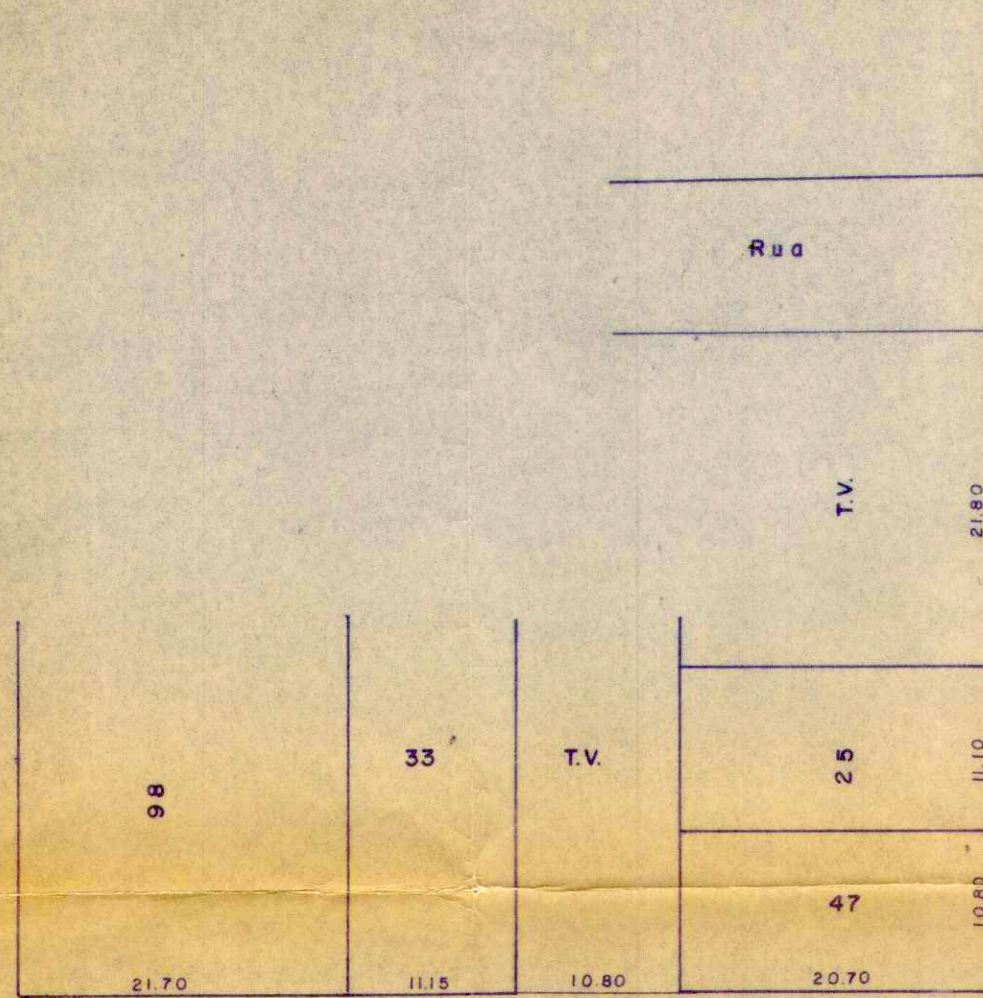

Rua

Primavera

Rua Domingos Leonardo

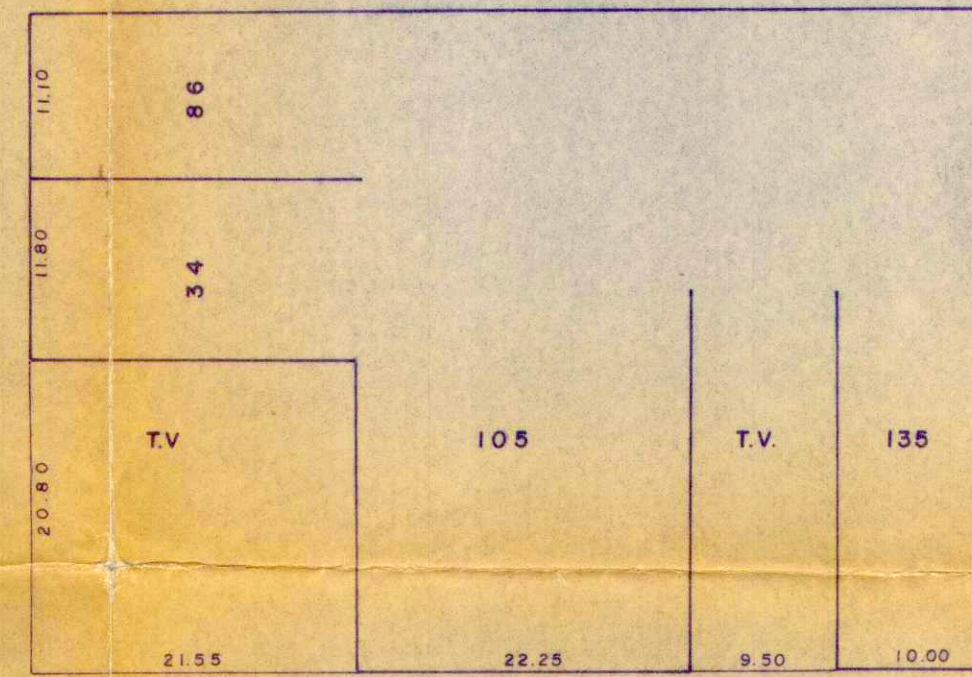

175	185	195	197	215	225	TV	TV
11.50	9.85	10.35	10.00	10.00	13.20	23.50	19.30

11.10	10.45	9.75	10.00	9.90	10.10	10.35	8.25	10.65	10.15	9.65
TV	186	196	206	216	226	236	246	256	266	280

70	191	196	211	221	229	235	TV	259	TV	31
11.25	9.65	10.15	10.15	9.85	4.70	5.30	9.77	13.26	13.00	19.7


Maracá

Instancia

50	156	S/N	172	182	192	225	237	S/N	TV	2000
19.40	9.35	7.60	9.27	9.60	10.25	9.45	10.50	13.80		


Rua

Rua

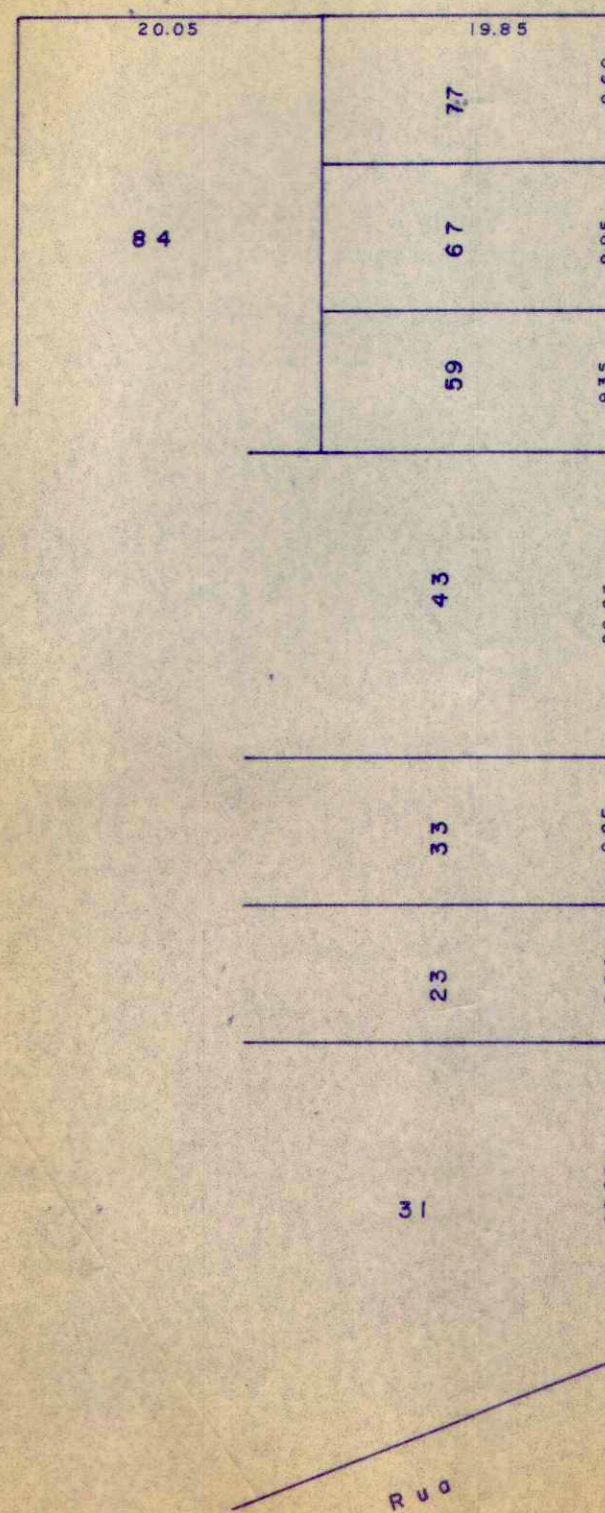


Augusta

Rua

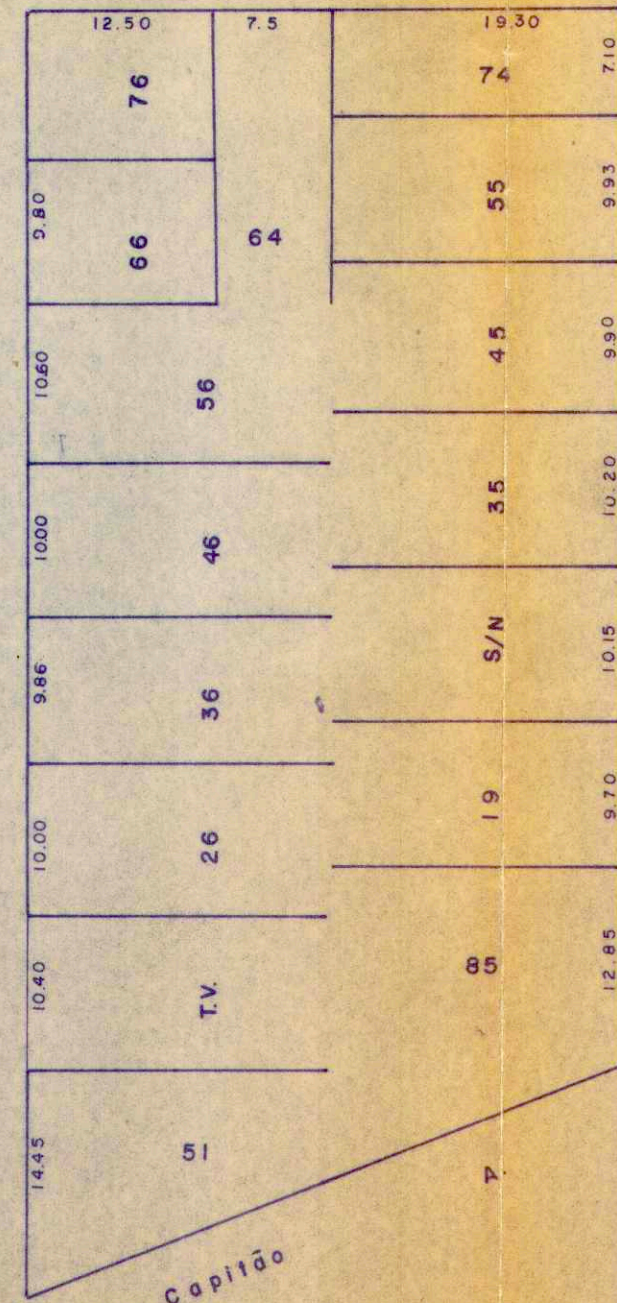

Rua Vera Lucia

Rua

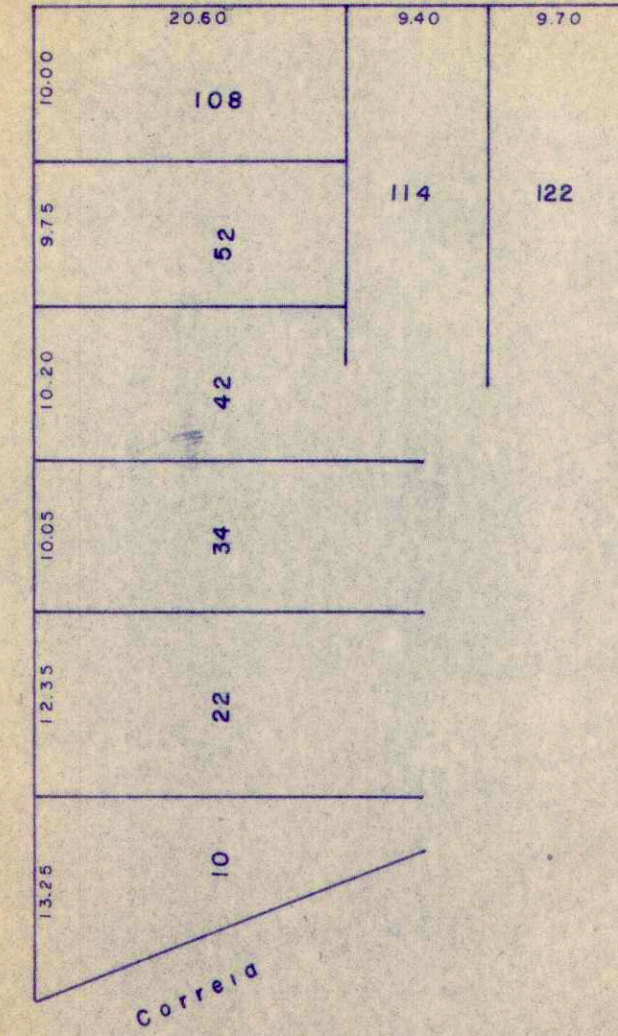

Correio

Setor 07

PRUDENCO - COMPANHIA PRUDENTINA DE DESENVOLVIMENTO

PARTE DA VILA LIDER

Grma 17/81 - 0.19-1
5176

DATA	ESCALA
06.09.82	1:500